

SYRACUSE AREA LANDMARK THEATRE HOUSE AND STAGE SPECS

DIRECTIONS:

From Thruway: I-90 exit 36 to I-81 South into the city: Take Exit 19, Clinton/Salina Street exit. Clinton Street (one way) runs directly behind the theatre (left side of the 300 block); park on the street in loading zone or at bagged meters if previously arranged with theatre.

From I-81 North (approaching the south side of Syracuse): Exit 18, Harrison/Adams Street; follow Adams Street to Almond Street; left onto Erie Boulevard; go 7 blocks and take left onto Clinton Street (one way); up to the left side of the 300 block; park on the street in loading zone or at bagged meters if previously arranged with theatre.

LOADING DOCKS:

South Clinton Street between Jefferson and Fayette Streets.

STAGE ENTRANCE

West Jefferson Street

STAGE SPECIFICATIONS AND GUIDELINES:

DIMENSIONS (all in feet):

Proscenium 51'-6" wide by 29' high

Stage Depth (downstage edge to upstage wall) 48'

Main Curtain to upstage wall 44'

Fire Curtain to upstage wall 45'

Pipe Travel 74'

Wing Space:

Edge of proscenium to SR 37'11"

Edge of proscenium to SL 13'8"

FIRE CURTAIN AND TRAVEL SPACES MUST BE KEPT CLEAR AT ALL TIMES.

ORCHESTRA PIT:

Crescent shaped, 40' wide by average 10' deep.

Pit travels from stage level to basement.

Pit available for orchestra, storage or seating.

LOADING:

Two loading docks - Dock level with stage, each loading door: 9'6" high x 10' wide.

POWER:

4 - 400 amp 120/208 volt disconnect SR

1 - 200 amp 120/208 volt disconnect SL

1 - 100 amp 120/208 volt disconnect in trap room

1 - 200 amp 120/208 volt disconnect at fly level SL

1 - 200 amp 120/208 volt disconnect at grid iron level SL

1 - 100 amp 120/208 volt disconnect in front of house attic

FLY SYSTEM:

Grid Height: 75'
Batten High Trim: 74-6'
Batten Length: 60'
Arbor Capacity: 1,600 lbs.
Fire curtain and motorized rigging
House curtain and manual lattice track rigging, stage right
Lock rail stage right
79 single-purchase manual counterweight sets, 6 inches on center
Available counterweight: 25,000 pounds.

FRONT OF HOUSE RIGGING

Strong points in the forestage area and above the seats for chain hoist rigging. Over-seat location provides a nominal 45 degree lighting angle.
The support of any loads of equipment in addition to that which can be supported by pipe arbors within the defined limits, including additional imposed loads on beams, channels and other structural members in the fly space must be approved in writing, in advance, by the Landmark Theatre.

Normal state of the stage is with house goods hung.
Any changes in house hung must be restored on strike call.

SOFT GOODS:

Main Curtain, which can be traveled or flown.
6 Borders: 10' H by 59' W
12 Legs: 30' H by 10' W
1 BiPart Traveler: 30' H by 59' W
1 Black Scrim: 30' H by 50' W
1 White Scrim: 30' H by 50' W
1 muslin drop.

LIGHTING:

Basic

FOLLOW SPOTS:

2 - ROBERT JULIAT in projection booth RENTAL: \$150.00 each/day (MODEL-1013)
2 - Carbon Super Troupers at rear corners of balcony RENTAL: \$150.00 each/day 5

INTERCOM:

Stage video and sound feed from under balcony to all dressing rooms, wardrobe rooms, Green Room and Production office. Paging Mic to monitors stage Right and in Production office

SOUND:

None

PICTURE SCREEN 53' X 30'

DRESSING/SUPPORT ROOMS:*Basement Level*

Musicians room
Conductors dressing room
1 female bathroom
1 male bathroom
3 visiting production offices
Wardrobe/Laundry Room
Equipped with 3 washer/3 dryer

Main stage level

Quick Change/Toilet Room

2nd Floor

2 Star dressing rooms (suitable for 1 person)
2 Principal dressing rooms (suitable for 4 persons)
1 Chorus room (suitable for 20)
1 Chorus room (suitable for 10)
1 green room w/ small kitchen

3rd Floor

2 Principal dressing rooms (suitable for 4 persons)
1 Chorus room (suitable for 7 persons)

ORCHESTRA EQUIPMENT:

Chairs, risers

STAGE HANDS:

I.A.T.S.E. Local 9 has stagehand jurisdiction
Contact: Keith Russell/Business Agent
PO Box 617
Syracuse, NY 13201
Phone/Fax: 315-481-6327

PYROTECHNICS:

All flash powder, explosive, fire, lasers, or any dangerous devices or effects must meet national and local safety codes. Consult with House Operations Manager well in advance of your event. Arrangements must be made at the time of license application with the City of Syracuse Fire and Police Departments and have the approval of the Landmark Theatre.

SOUND/LIGHT MIXERS – HOUSE LOCATIONS:

To be arranged with promoter when tickets are set up
Sound Booth is House left center, back rows

**FOR FURTHER INFORMATION REGARDING THE LANDMARK THEATRE, PLEASE
CALL HOUSE OPERATIONS MANAGER,**


CHRISTINA RODGERS AT 315-475-7979 EXT. 104

STAGE

PITT - 36
ORCHESTRA - 1734
HANDICAP - 20
BALCONY - 1044

YY 1 2 3 4 5 6 7 8 9 10 11 12 13 14 15 16 17 18 YY
ZZ 1 2 3 4 5 6 7 8 9 10 11 12 13 14 15 16 17 18 ZZ


ORCHESTRA

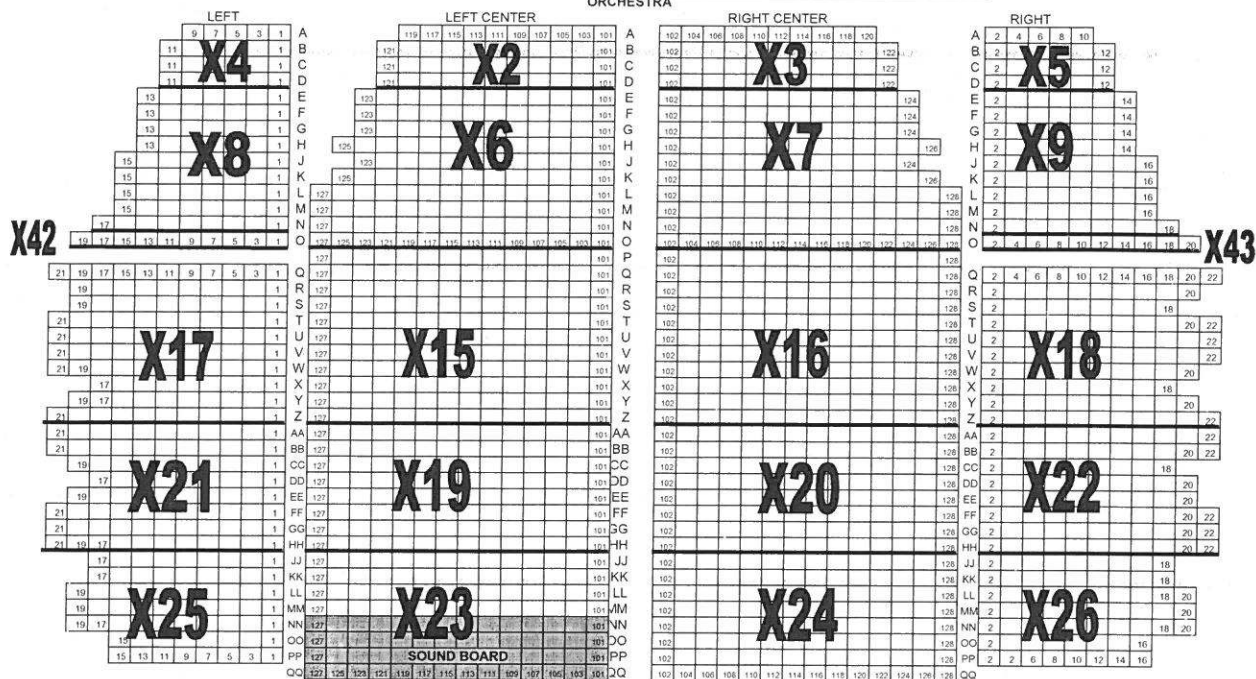


LOGE



BALCONY

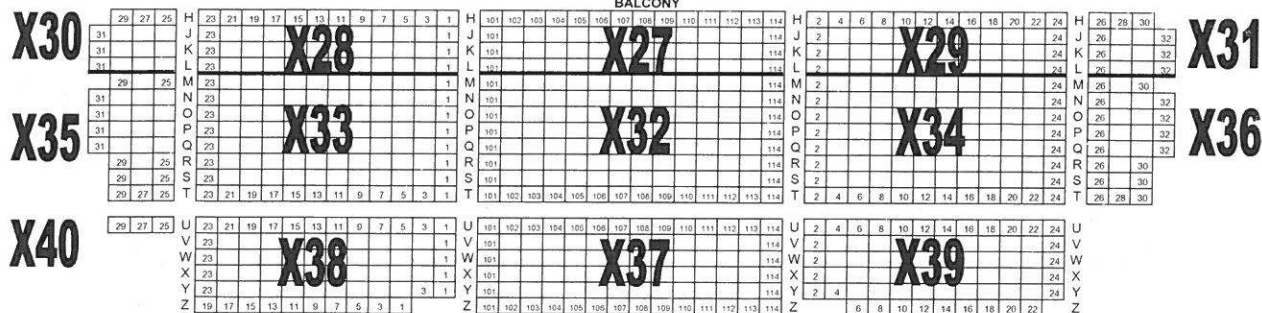

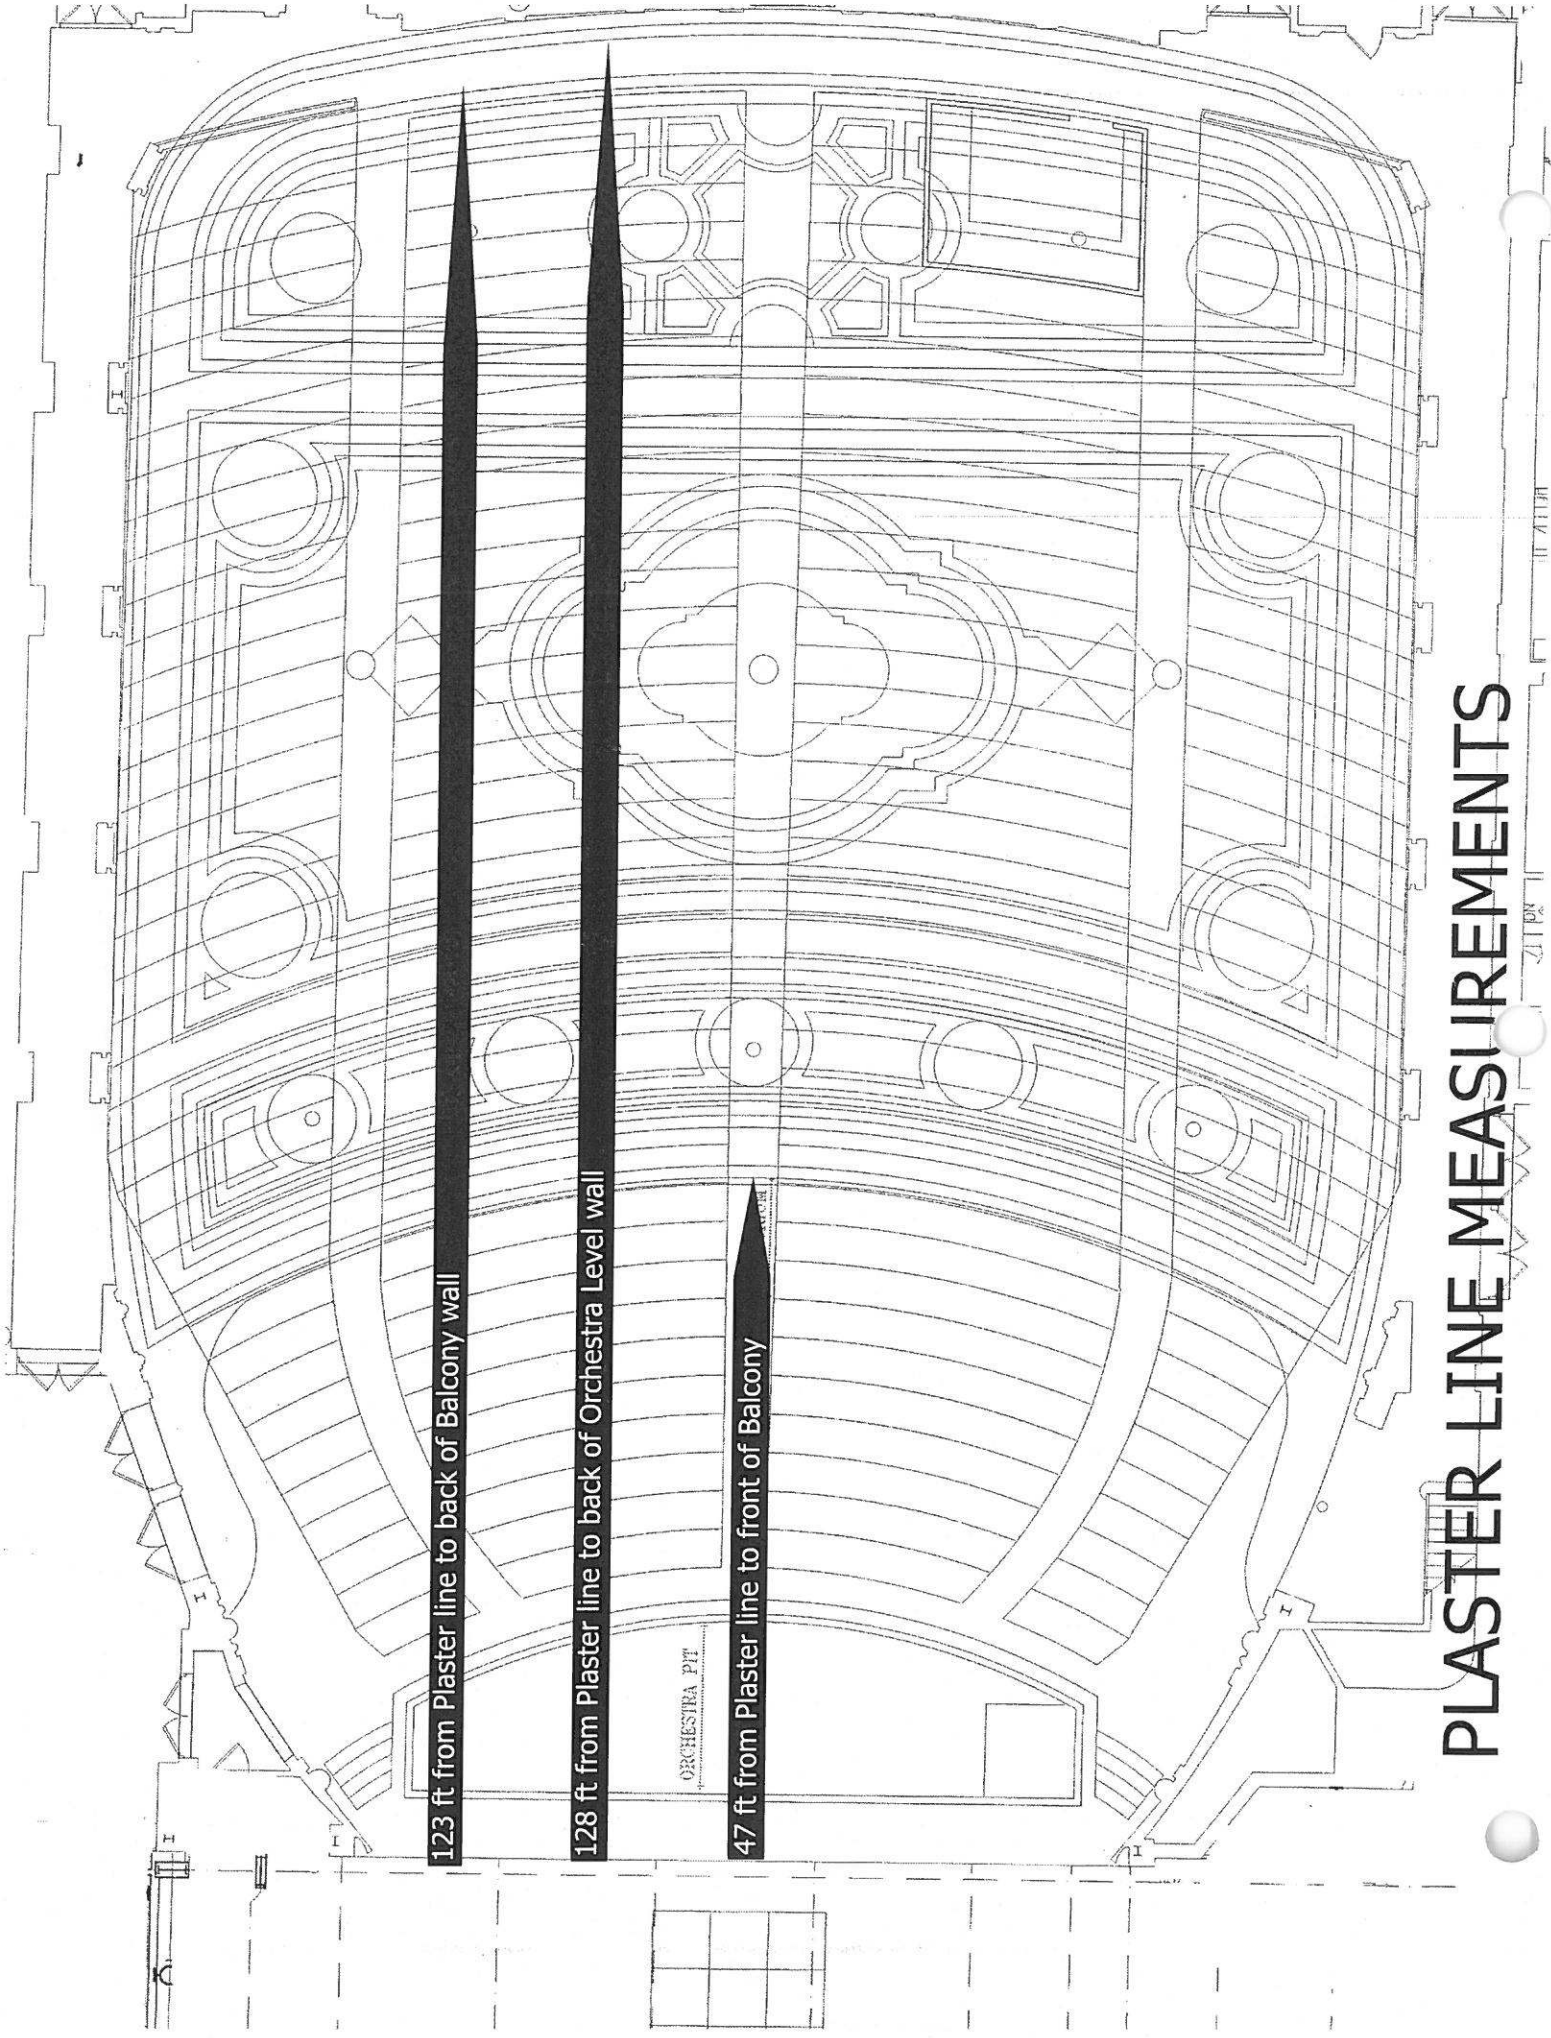

123 ft from Plaster line to back of Balcony wall


128 ft from Plaster line to back of Orchestra Level wall


ORCHESTRA PIT


47 ft from Plaster line to front of Balcony

PLASTER LINE MEASUREMENTS


STAGE DIMENSIONS W/ MEASUREMENTS

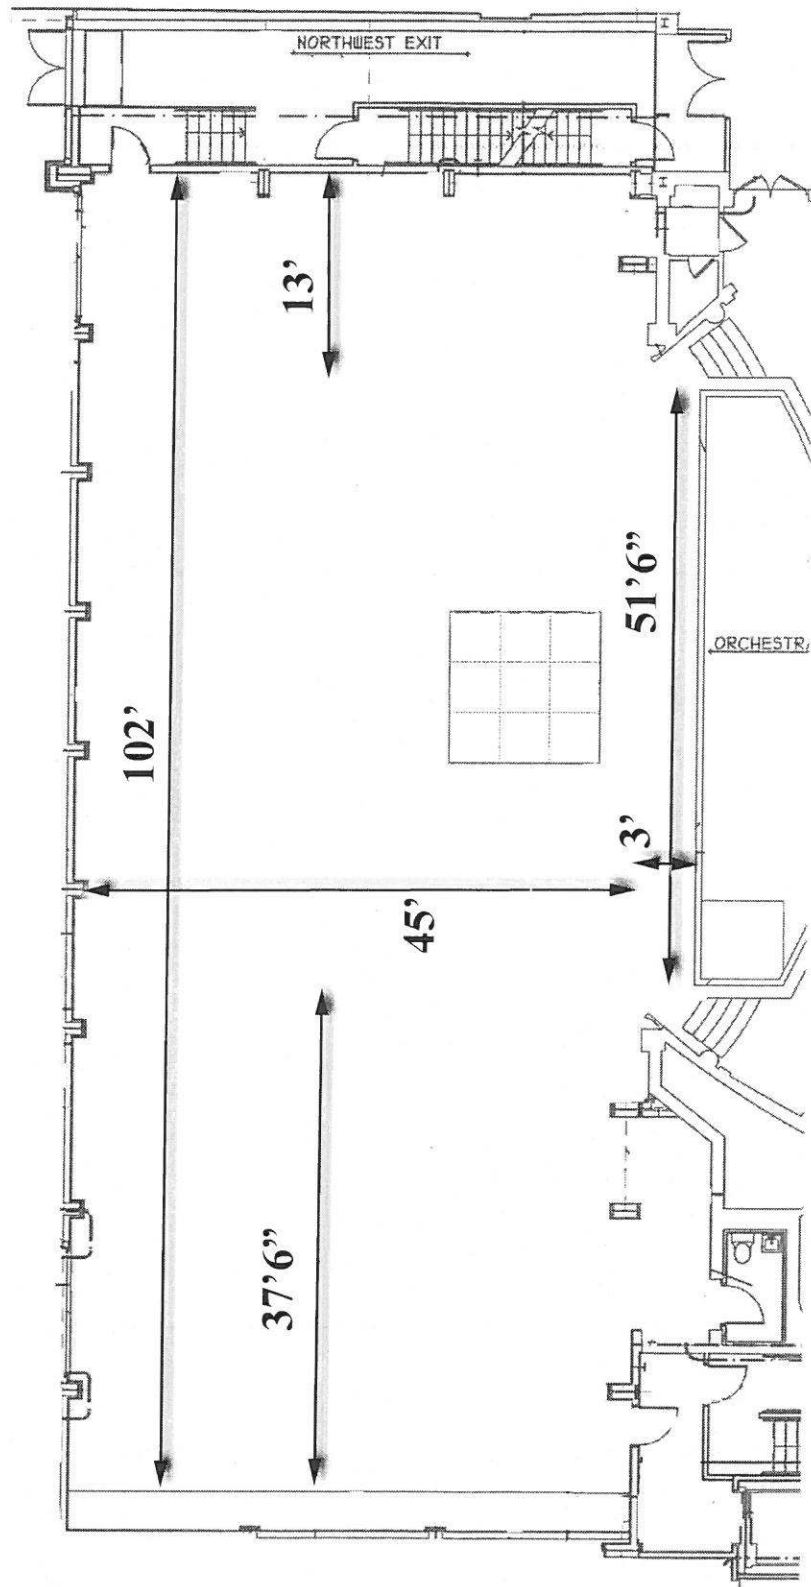

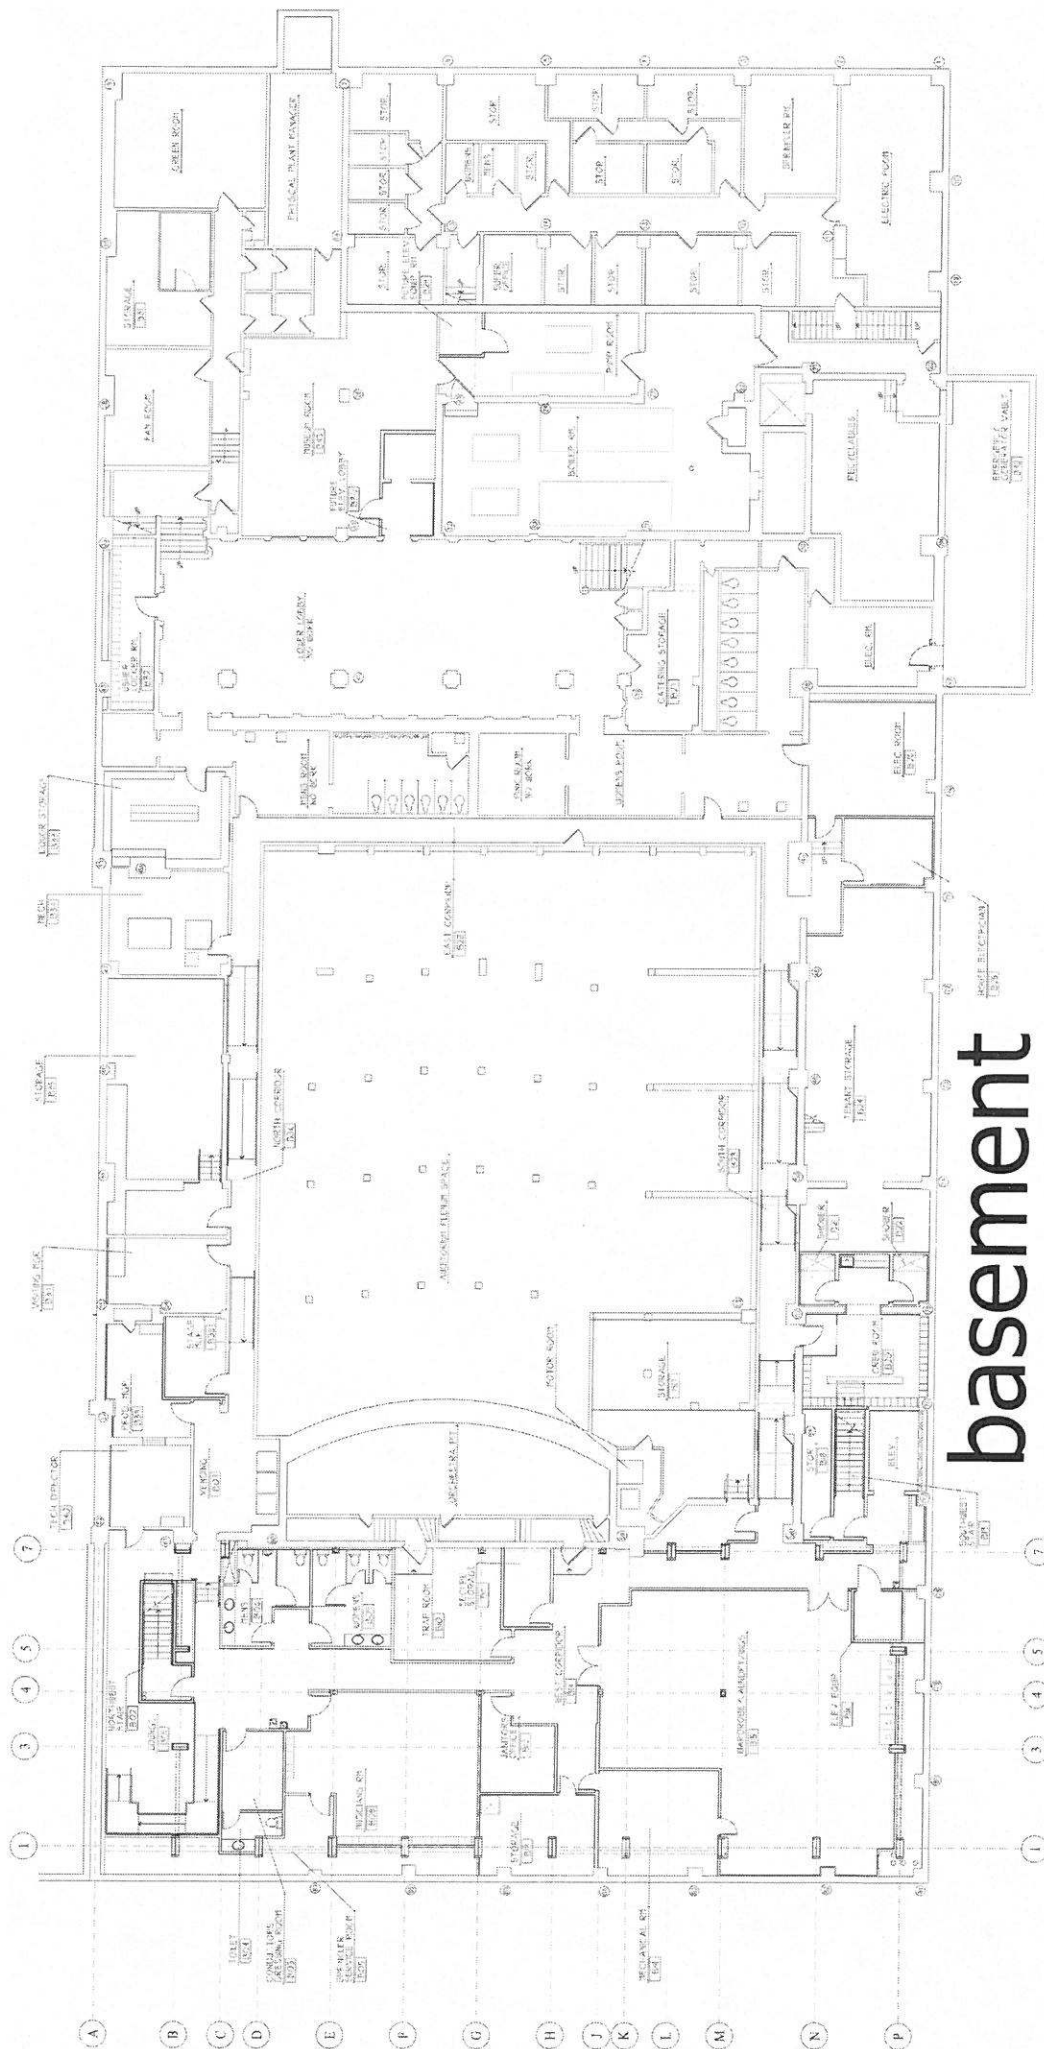


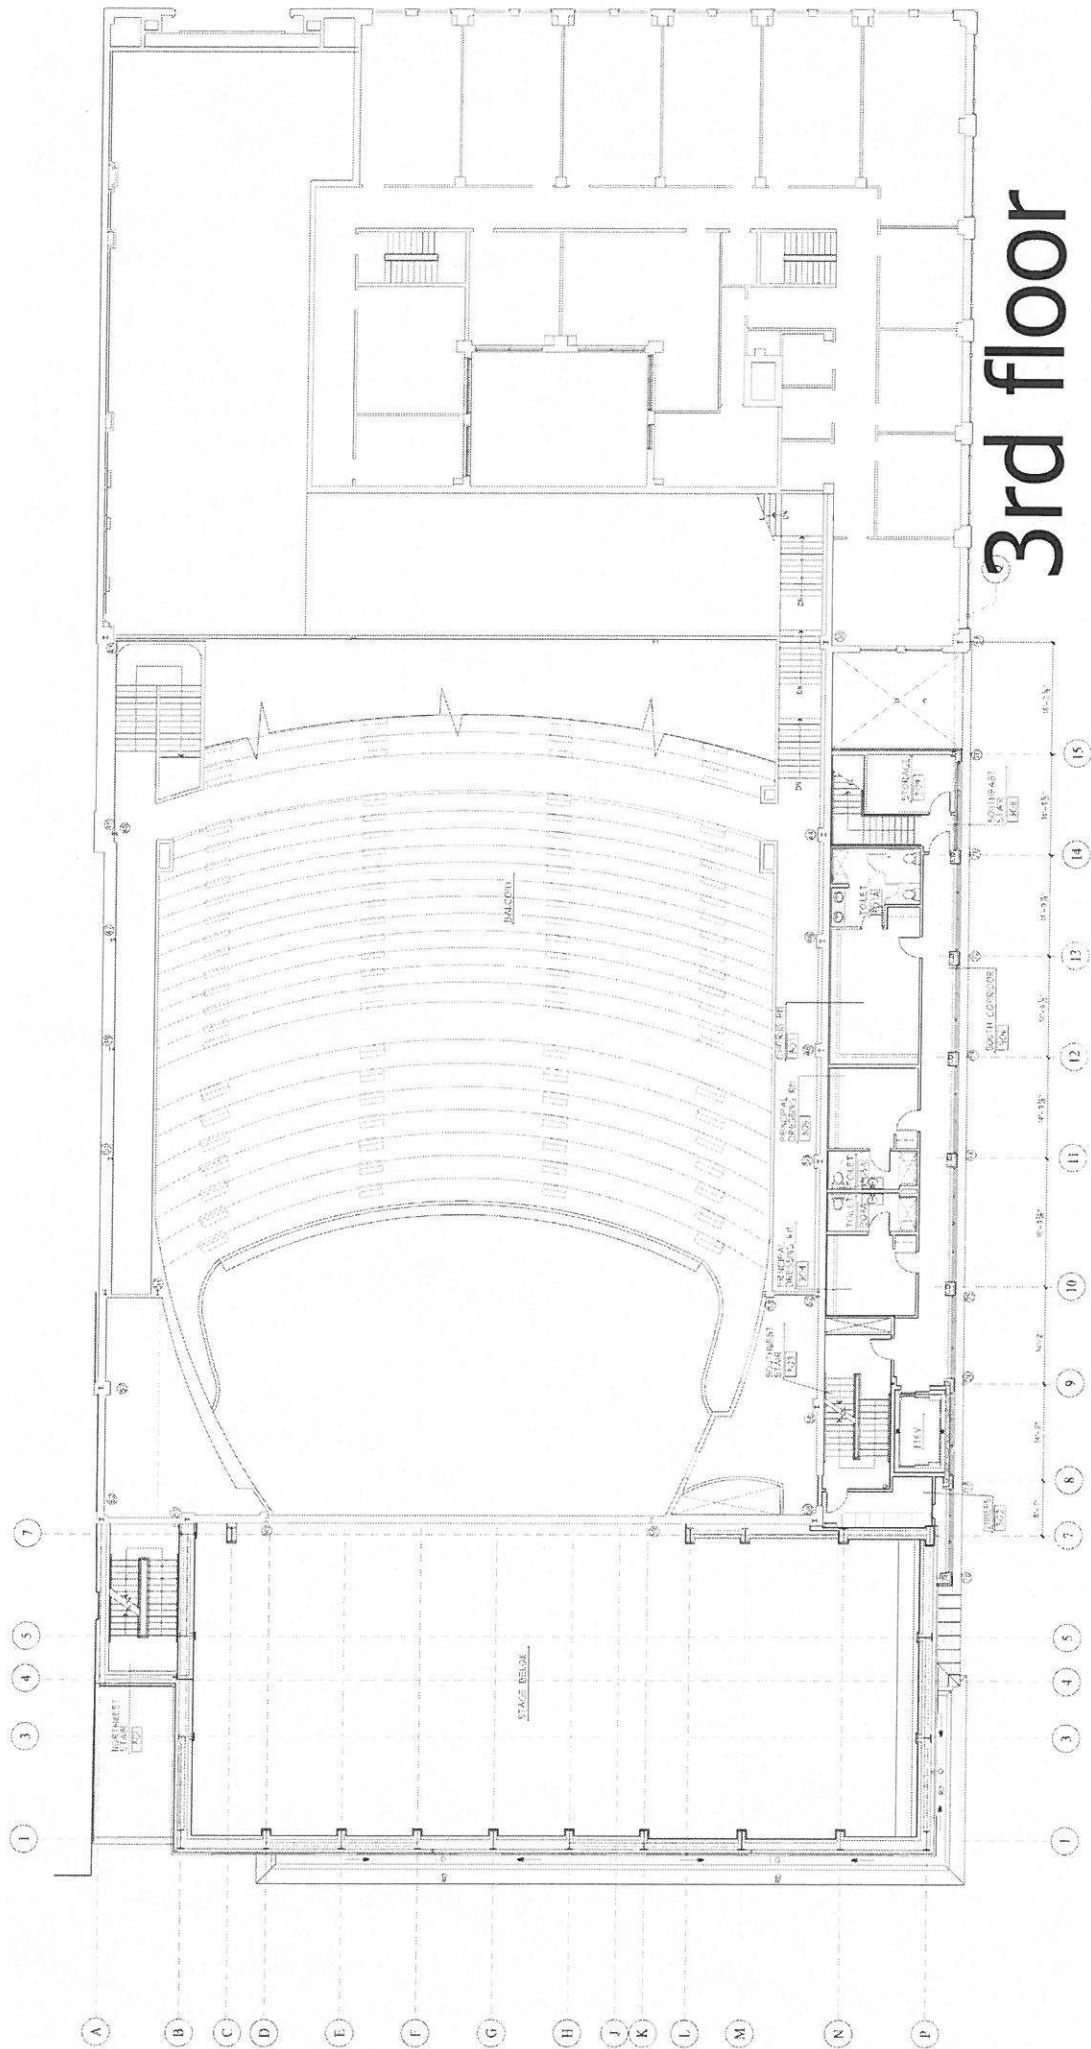


3rd floor

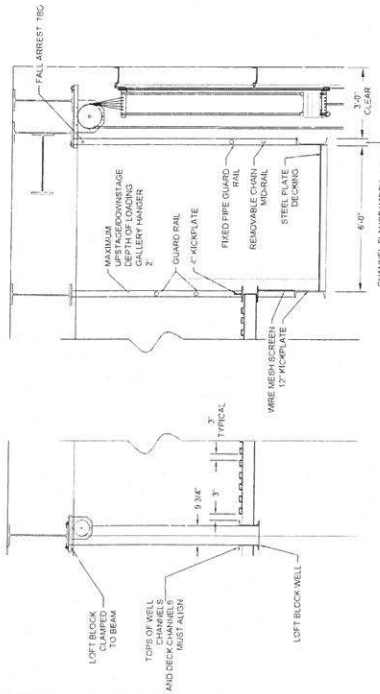


1 HEAD BLOCK AND LOFT BLOCK BEAMS & LOADING GALLERY
SCALE: 1/2" = 1'-0"

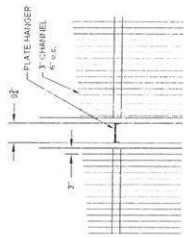


2 PLAN - LOFT BLOCK WELLS
SCALE: 1/2" = 1'-0"

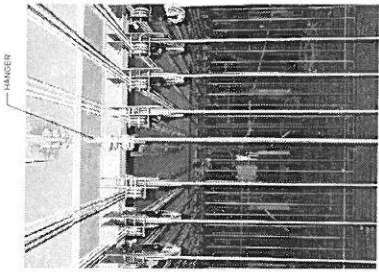


3 PHOTO - GRID HANGER
SCALE: NTS

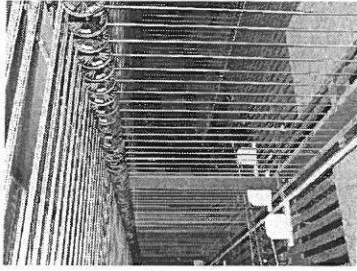


4 PHOTO - GRID IRON
SCALE: NTS

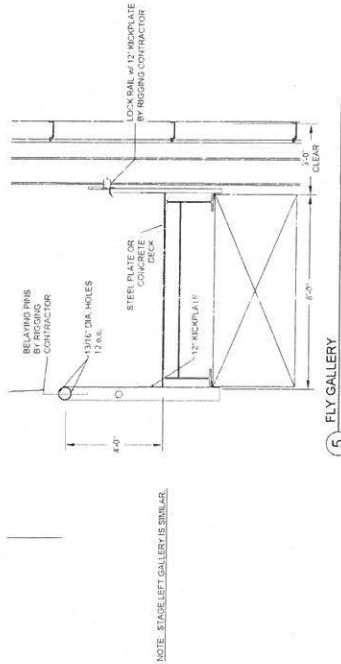


5 FLY GALLERY
SCALE: 1/2" = 1'-0"

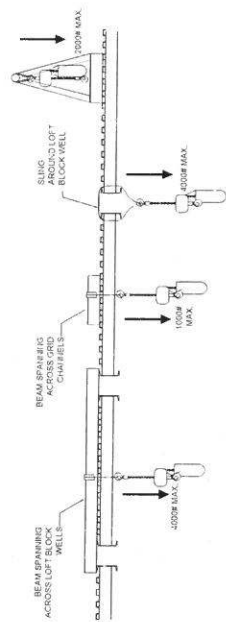


6 CHAIN HOIST RIGGING OPTIONS ON GRIDIRON
SCALE: 1/2" = 1'-0"

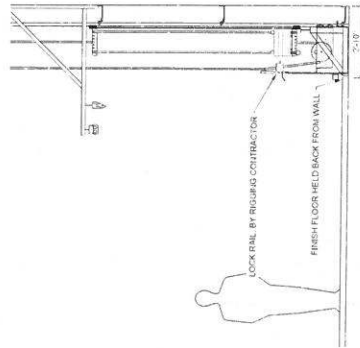


7 LOWER LOCK RAIL
SCALE: 1/2" = 1'-0"

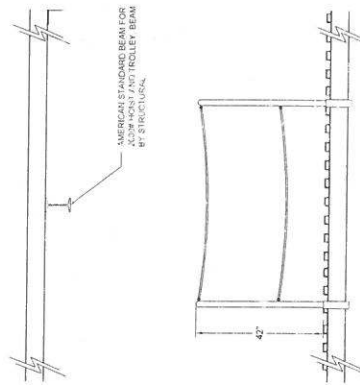

8 SECTION - GRID TRAP
SCALE: 3/4" = 1'-0"

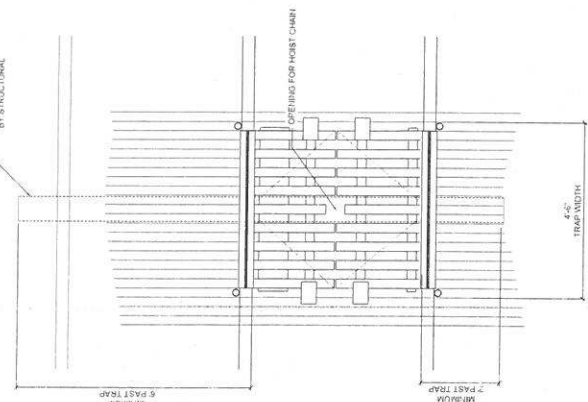

9 PLAN - GRID TRAP - BY RIGGING CONTRACTOR
SCALE: 3/4" = 1'-0"

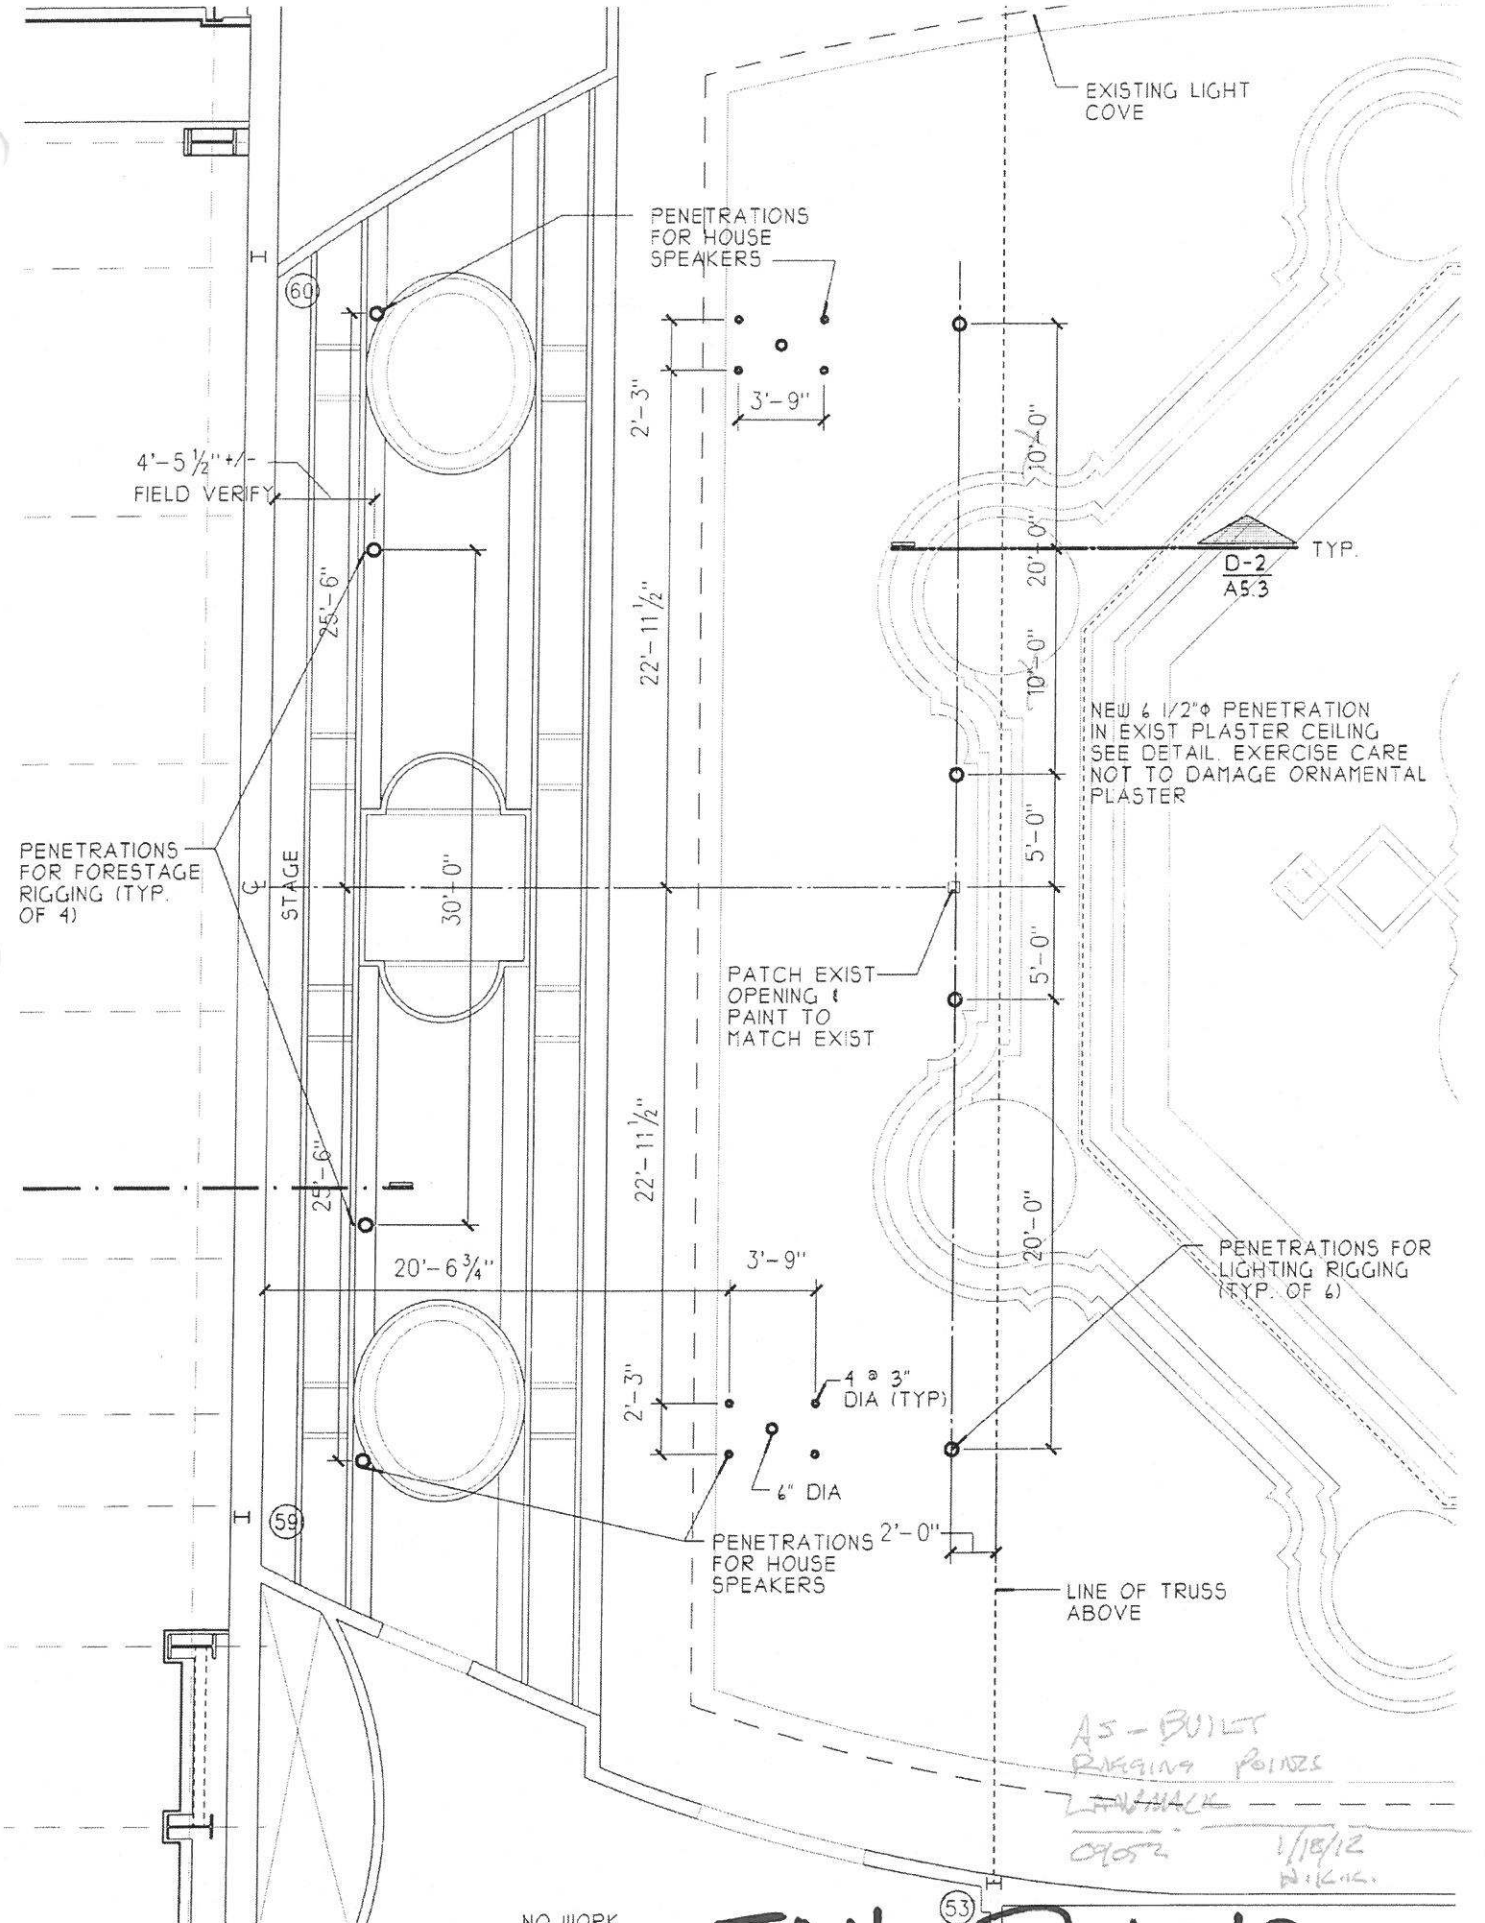

FOH Points

LINE SET
AS OF 12/1/2011



LINE #	ITEM	Distance from DS Edge
1	HOUSE CURTAIN	7.25'
2		7.75'
3	BLACK LEGS	8.25'
4		8.75'
5	1ST ELECTRIC	9.25'
6	BLACK BORDER	9.75'
7	BLACK BORDER	10.25'
8	MOVIE SCREEN	10.75'
9		11.25'
10		11.75'
11		12.25'
12		12.75'
13		13.25'
14		13.75'
15		14.25'
16	BLACK BORDER	14.75'
17	BLACK LEGS	15.25'
18		15.75'
19	2ND ELECTRIC	16.25'
20		16.75'
21		17.25'
22		17.75'
23		18.25'
24		18.75'
25		19.25'
26		19.75'
27		20.75'
28		21.25'
29		21.75'
30		22.25'
31	BLACK BORDER	22.75'
32	BLACK LEGS	23.25'
33		23.75'
34	3RD ELECTRIC	24.25'
35		24.75'
36		25.25'
37		25.75'
38		26.25'
39		26.75'

LINE #	ITEM	Distance from DS Edge
40		27.75'
41		28.25'
42		28.75'
43		29.25'
44		29.75'
45		30.25'
46	BLACK BORDER	30.75'
47	BLACK LEGS	31.25'
48	BLACK TRAVELER	31.75'
49		32.25'
50		32.75'
51		33.25'
52		33.75'
53		34.25'
54		35.25'
55	BLACK BORDER	35.75'
56		36.25'
57		36.75'
58		37.25'
59	WHITE CYC	37.75'
60		38.25'
61		38.75'
62		39.25'
63		39.75'
64		40.25'
65	BLACK SCRIM	40.75'
66		41.25'
67		41.75'
68		42.25'
69	WHITE SCRIM	42.75'
70		43.25'
71	BLACK BORDER	43.75'
72	BLACK LEGS	44.25'
73		44.75'
74		45.25'
75	WHITE CYC	45.75'
76		46.25'
77		46.75'
78		47.25'
		47.75'

1ST ELECTRIC	8 LEKOS
2ND ELECTRIC	8 LEKOS, 8 PAR CANS
3RD ELECTRIC	8 LEKOS, 8 PAR CANS

* Updated Line set may be found on website

211	212	213	215	216	207	209	210

196	195	194

3RD ELEC

175	178	179	162	169	170
172	173				

2ND ELEC

156	145
156	156

1ST ELEC

200	201	202

161	157	158
160	159	160

155	154	153
152	151	

BOX BOOM HL

92	93	95	91	94	96

79	work	s4 par	44	42	38
		s4 19			
		s4 26			
		s4 36			

[numbers denote dimmer channels]

LANDMARK THEATER LIGHTING

HOUSE HANG
5/1/14


35	32	30	26	24	22	20	18	14	11

BALCONY RAIL


8	6	3

BOX BOOM HR

50	52	54	51	53	55
49					

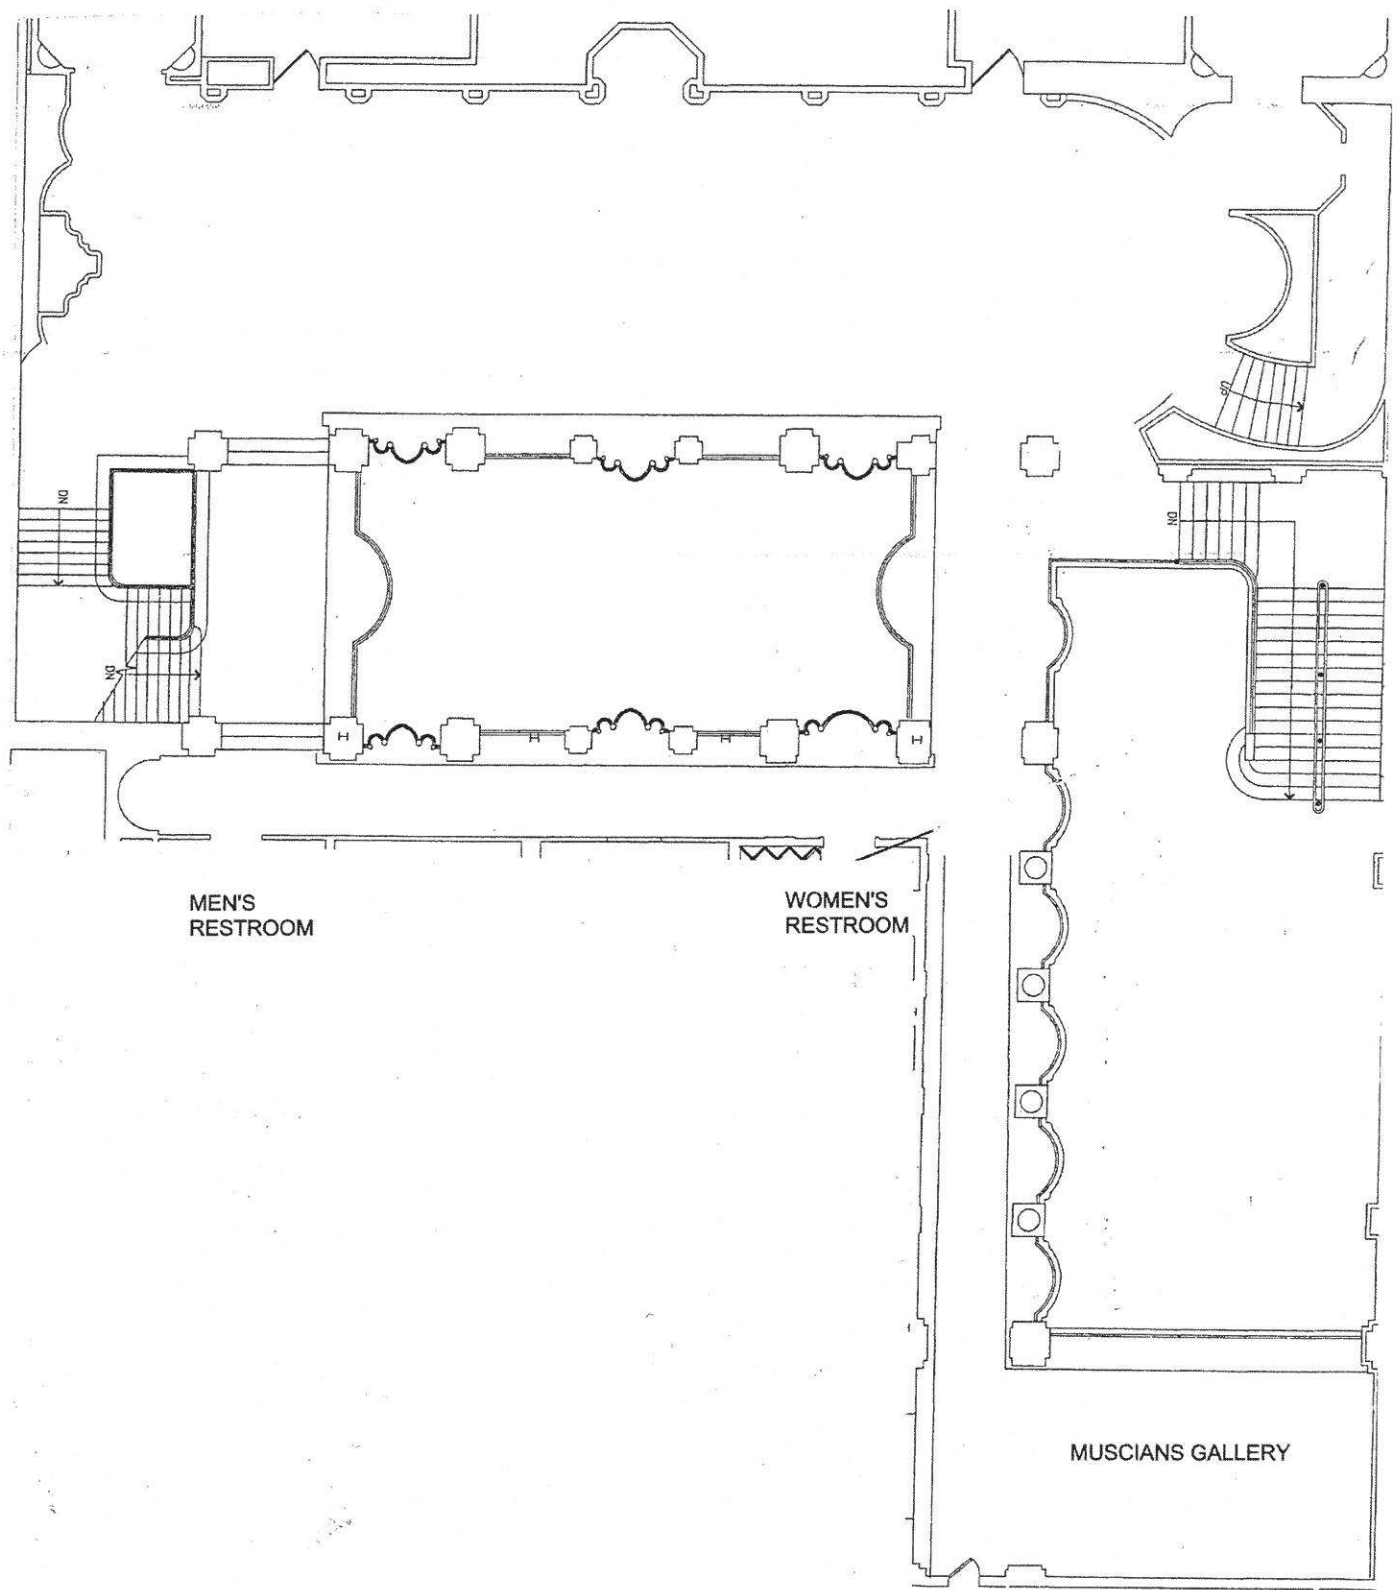

UPPER LOBBY

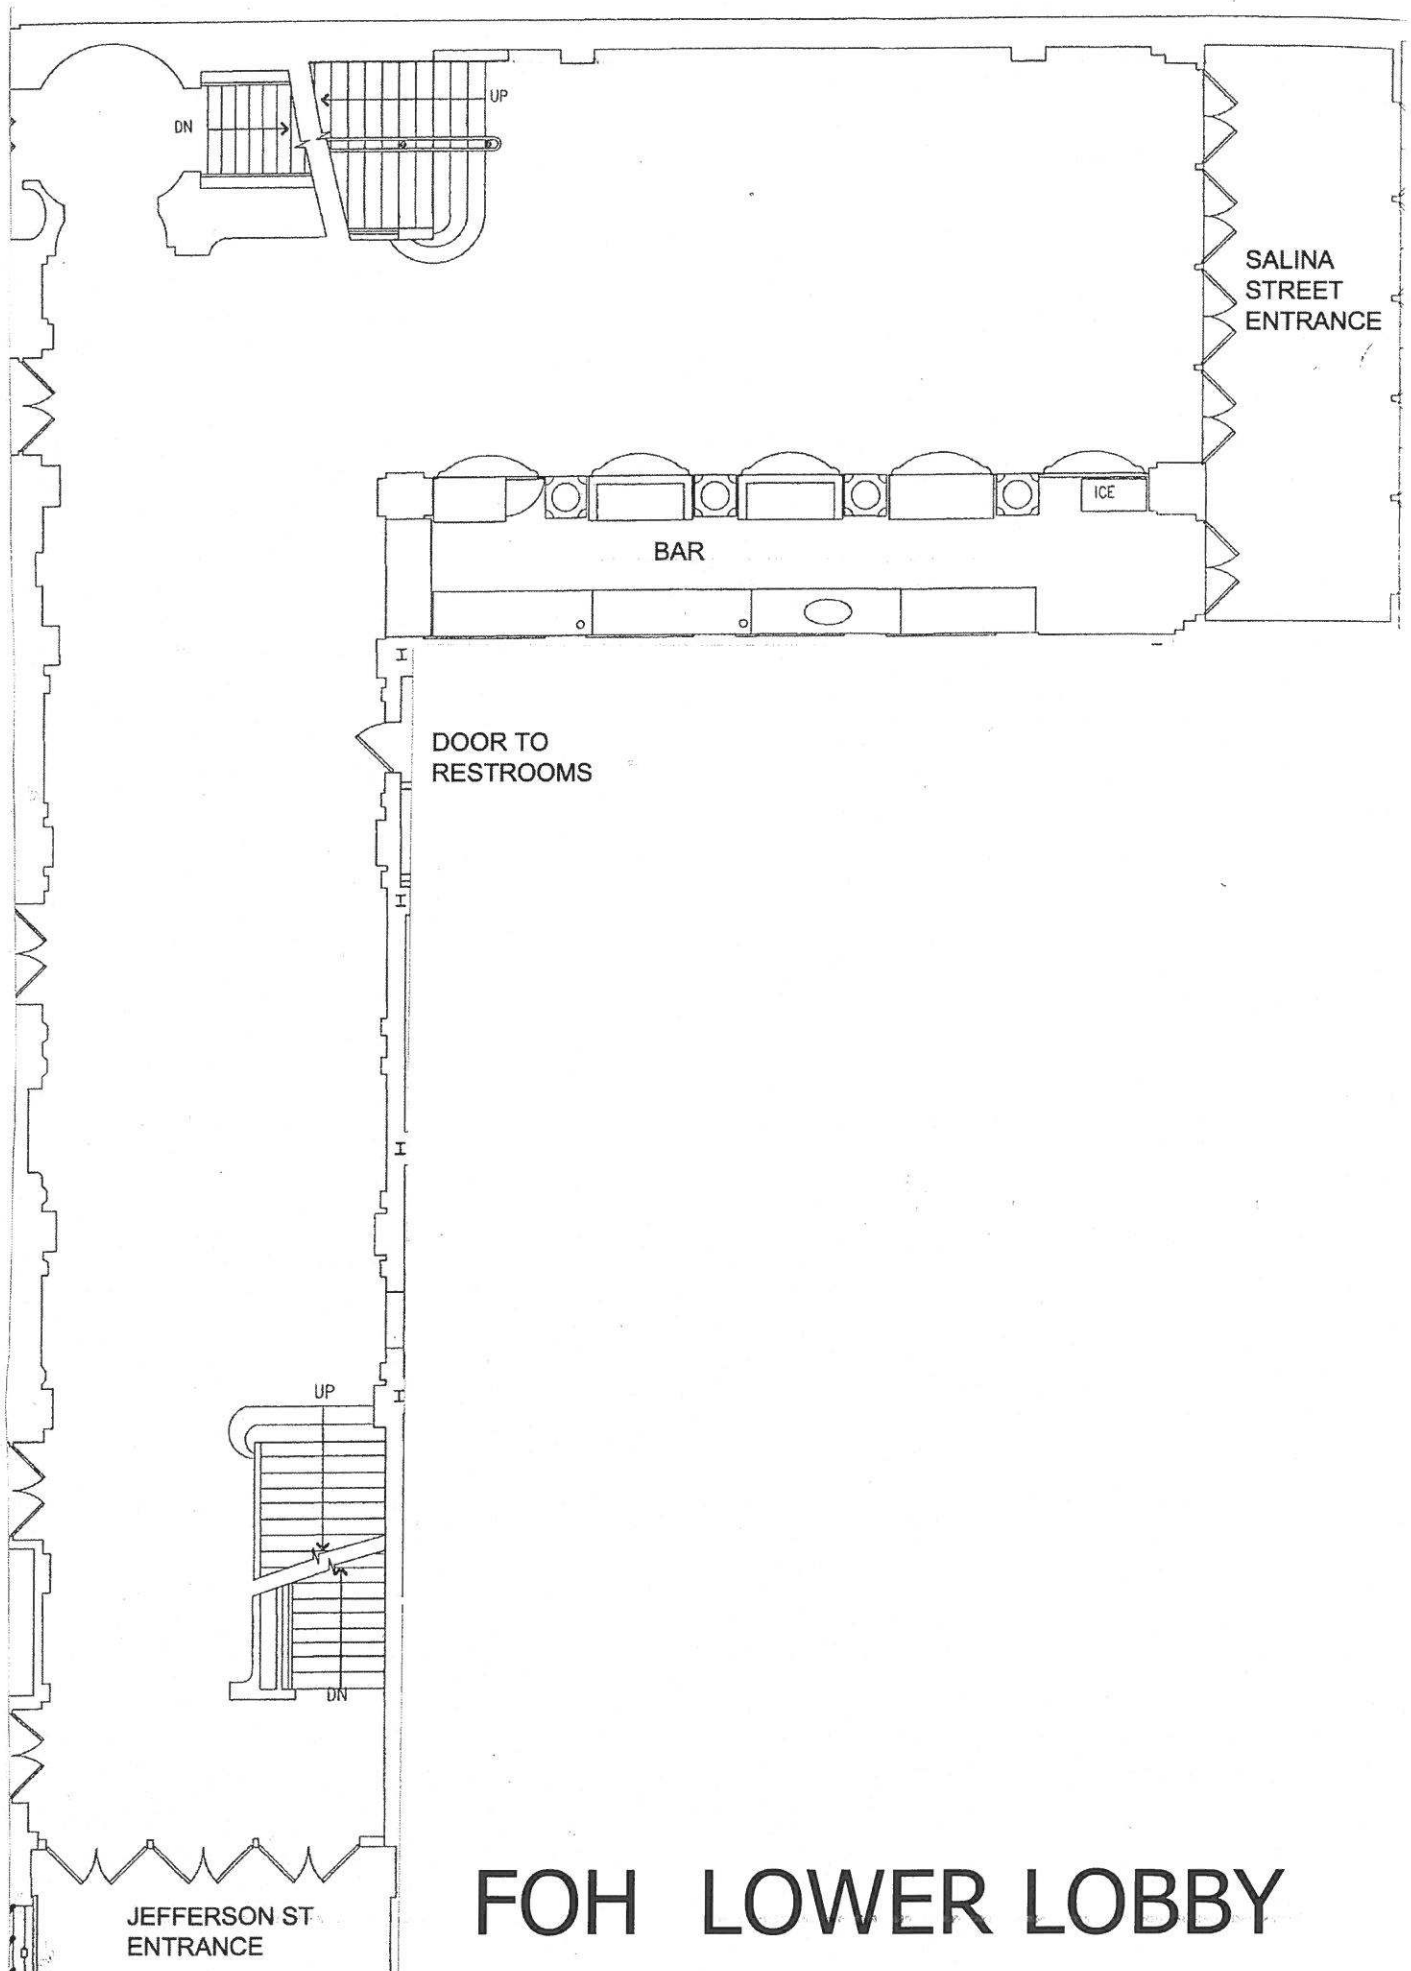

WALNUT ROOM LAYOUT

